


OWNERSHIP AND USE OF DOCUMENTS: DRAWINGS AND SPECIFICATIONS, AS INSTRUMENTS OF PROFESSIONAL SERVICE, ARE AND SHALL REMAIN THE PROPERTY OF CHRISTOPHER THORP, LLC. THESE DOCUMENTS ARE NOT TO BE USED, IN WHOLE OR IN PART, FOR ANY PROJECTS OR PURPOSES WHATSOEVER, WITHOUT THE PRIOR SPECIFIC WRITTEN AUTHORIZATION OF CHRISTOPHER THORP, LLC.

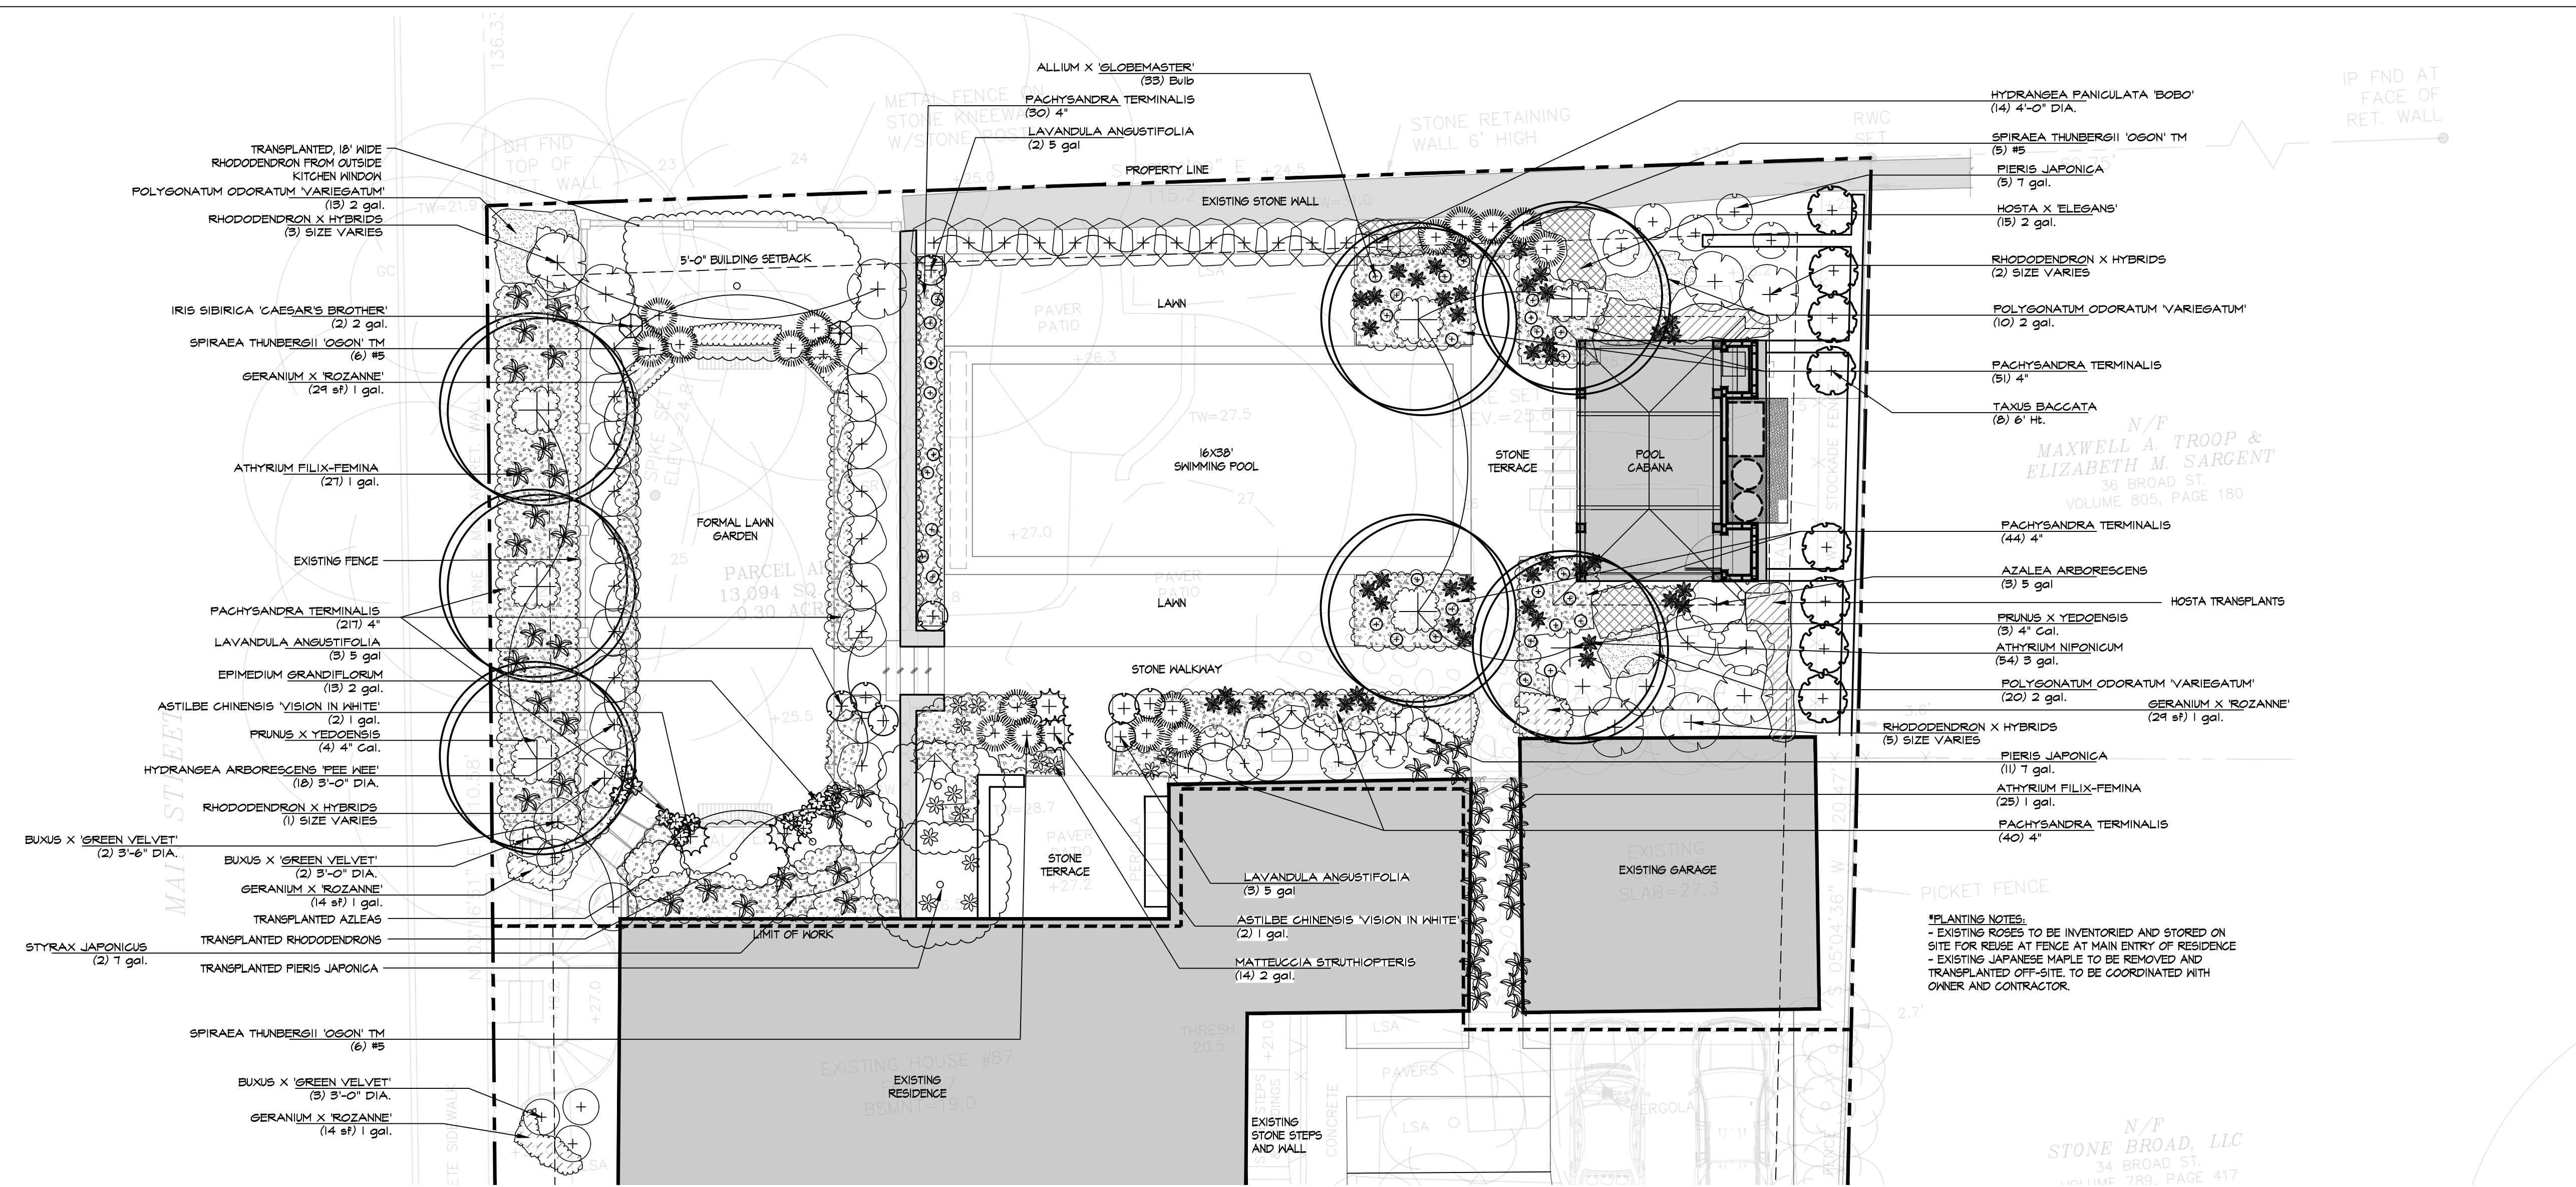

87 Main Street
Stonington, Connecticut

- GENERAL NOTES:**
- TOPOGRAPHIC INFORMATION DERIVED FROM INFORMATION PROVIDED BY J DEMPSEY & ASSOCIATES LLC.
 - USE LANDSCAPE DRAWINGS IN CONJUNCTION WITH ARCHITECTURAL DRAWINGS BY CONTRACTOR.
 - CONTRACTOR TO VERIFY ALL DRAWINGS FOR COORDINATION BETWEEN TRADES AND REPORT ANY DISCREPANCIES TO LANDSCAPE ARCHITECT.
 - ALL WORK MUST COMPLY WITH STATE AND LOCAL BUILDING CODES AND SPECIFICATIONS; CONTRACTOR RESPONSIBLE FOR OBTAINING ALL NECESSARY PERMITS.
 - SHOP DRAWINGS TO BE PROVIDED FOR ALL STONE WORK, METAL WORK, WOOD WORK, AND SWIMMING POOL AND SUBMITTED TO LANDSCAPE ARCHITECT FOR APPROVAL.
 - CONTRACTOR RESPONSIBLE FOR CONSTRUCTING RESTRICTIVE BARRIERS FOR PROTECTION OF TREE ROOTS AND TRUNKS.
 - ALL DIMENSIONS, SPOT GRADE ELEVATIONS, AND QUANTITIES ARE APPROXIMATE.
 - CONTRACTOR TO VERIFY ALL DIMENSIONS IN FIELD AND REPORT ANY DISCREPANCIES TO LANDSCAPE ARCHITECT.
 - CONTRACTOR TO VERIFY LOCATIONS OF ALL BELOW GRADE UTILITIES AND STRUCTURES BEFORE EXCAVATION.
 - ALL ANGLES ARE ASSUMED TO BE 90° UNLESS OTHERWISE NOTED.
 - CONTRACTOR TO PROVIDE SLEEVING THROUGH ALL WALLS AND BENEATH PAVING FOR UTILITIES AND DRAINAGE AS REQUIRED; ALLOWANCE FOR SUBSURFACE DRAINAGE TO BE PROVIDED.
 - ALL DIMENSIONS GIVEN TO TOP OF WALL UNLESS OTHERWISE NOTED.
 - ALL BOTTOM OF WALL GRADES TO BE ADJUSTED IN FIELD AND APPROVED BY LANDSCAPE ARCHITECT.
 - DO NOT SCALE DRAWINGS.

PLANT SCHEDULE

SYMBOL	CODE	BOTANICAL / COMMON NAME	SIZE	CONTAINER	QTY	DETAIL	REMARKS	
TREES								
+	PRU X Y	Prunus x yedoensis / Yoshino Cherry	9" Cal.		7			
+	TAX BAC	Taxus baccata / English Yew	6' Ht.	B&B	8			
SHRUBS								
+	ALL GLO	Allium x 'Globemaster' / Globemaster Ornamental Onion	Bulb		33			
+	AST CHI	Astilbe chinensis 'Vision in White' / Vision in White Chinese Astilbe	1 gal.		4			
+	ATH F12	Athyrium filix-femina / Common Lady Fern	1 gal.	Pot	52			
+	ATH MCS	Athyrium niponicum / Japanese Painted Fern	3 gal.	Pot	46			
+	AZA ARB	Azalea arborescens / Sweet Azalea	5 gal.	B&B	3			
+	BG2	Buxus x 'Green Velvet' / Green Velvet Boxwood	3'-0" DIA.	B&B	5			
+	BG3	Buxus x 'Green Velvet' / Green Velvet Boxwood	3'-6" DIA.	B&B	2			
+	EPI GR3	Epimedium grandiflorum / Barrenwort	2 gal.	Pot	13		White/Pink Flowers	
+	HYD ARB	Hydrangea arborescens 'Pee Wee' / Pee Wee Oakleaf Hydrangea	3'-0" DIA.		18			
+	HYD BBO	Hydrangea paniculata 'BOBO' / Bobo® Panicle Hydrangea	4'-0" DIA.	B&B	14			
+	IRI CEA	Iris sibirica 'Caesar's Brother' / Caesar's Brother Siberian Iris	2 gal.	Pot	2			
+	LAV ANG	Lavandula angustifolia / English Lavender	5 gal.	Pot	8			
+	MAT STR	Matteuccia struthiopteris / Ostrich Fern	2 gal.	Pot	14			
+	PIE JAP	Pieris japonica / Japanese Pieris	7 gal.	B&B	16			
+	RHO OYO	Rhododendron x Hybrids / Hybrid Rhododendron	SIZE VARIES	B&B	11			
+	SPI THU	Spiraea thunbergii 'Ogon' TM / Gold Thread Spirea	#5		17			
+	STY JA2	Styrax japonicus / Japanese Snowbell	7 gal.	Pot	2			
+	+	+	+	+	+	+	+	
SYMBOL	CODE	BOTANICAL / COMMON NAME	SIZE	CONTAINER	SPACING	QTY	DETAIL	REMARKS
SHRUB AREAS								
+	GER ROZ	Geranium x 'Rozanne' / Rozanne Cranesbill	1 gal.	Pot		86 sf		
+	HOS ELE	Hosta x 'Elegans' / Elegant Hosta	2 gal.	Pot	24" o.c.	21		
+	PAC TE	Pachysandra terminalis / Japanese Pachysandra	4"	Pot	18" o.c.	372		
+	POL ODO	Polygonatum odoratum / Solomon's Seal	2 gal.	Pot	18" o.c.	31		

ISSUED WITH PLANTING UPDATE APR. 16, 2025
 ISSUED WITH CHANGES MAR. 17, 2025
 - HARDSCAPE EXTENTS
 - PLANTING ADJUSTMENTS
 ISSUED WITH CHANGES OCT. 08, 2024
 - UPDATED POOL CABANA FOOTPRINT
 - UPDATED TRANSPLANT LOCATIONS
 - UPDATED HARDSCAPE AND WALL SCOPE
 ISSUED FOR PLANTING REVIEW SEP. 04, 2024
 ISSUED FOR PLANTING REVIEW APR. 12, 2024

NOT FOR CONSTRUCTION

CHRISTOPHER THORP, LLC
LANDSCAPE ARCHITECTURE
107 WILCOX ROAD SUITE 111 STONINGTON, CT 06378
860.415.4051 CHRISTOPHER@THORPLA.COM

PROJECT: 2310 - 07MS START DATE: APR. 12, 2024
 SCALE: 1/8" = 1'-0" DRAWN BY: TW

TITLE: PLANTING PLAN AND SCHEDULE SHEET: **P2.1**

REVIEW